


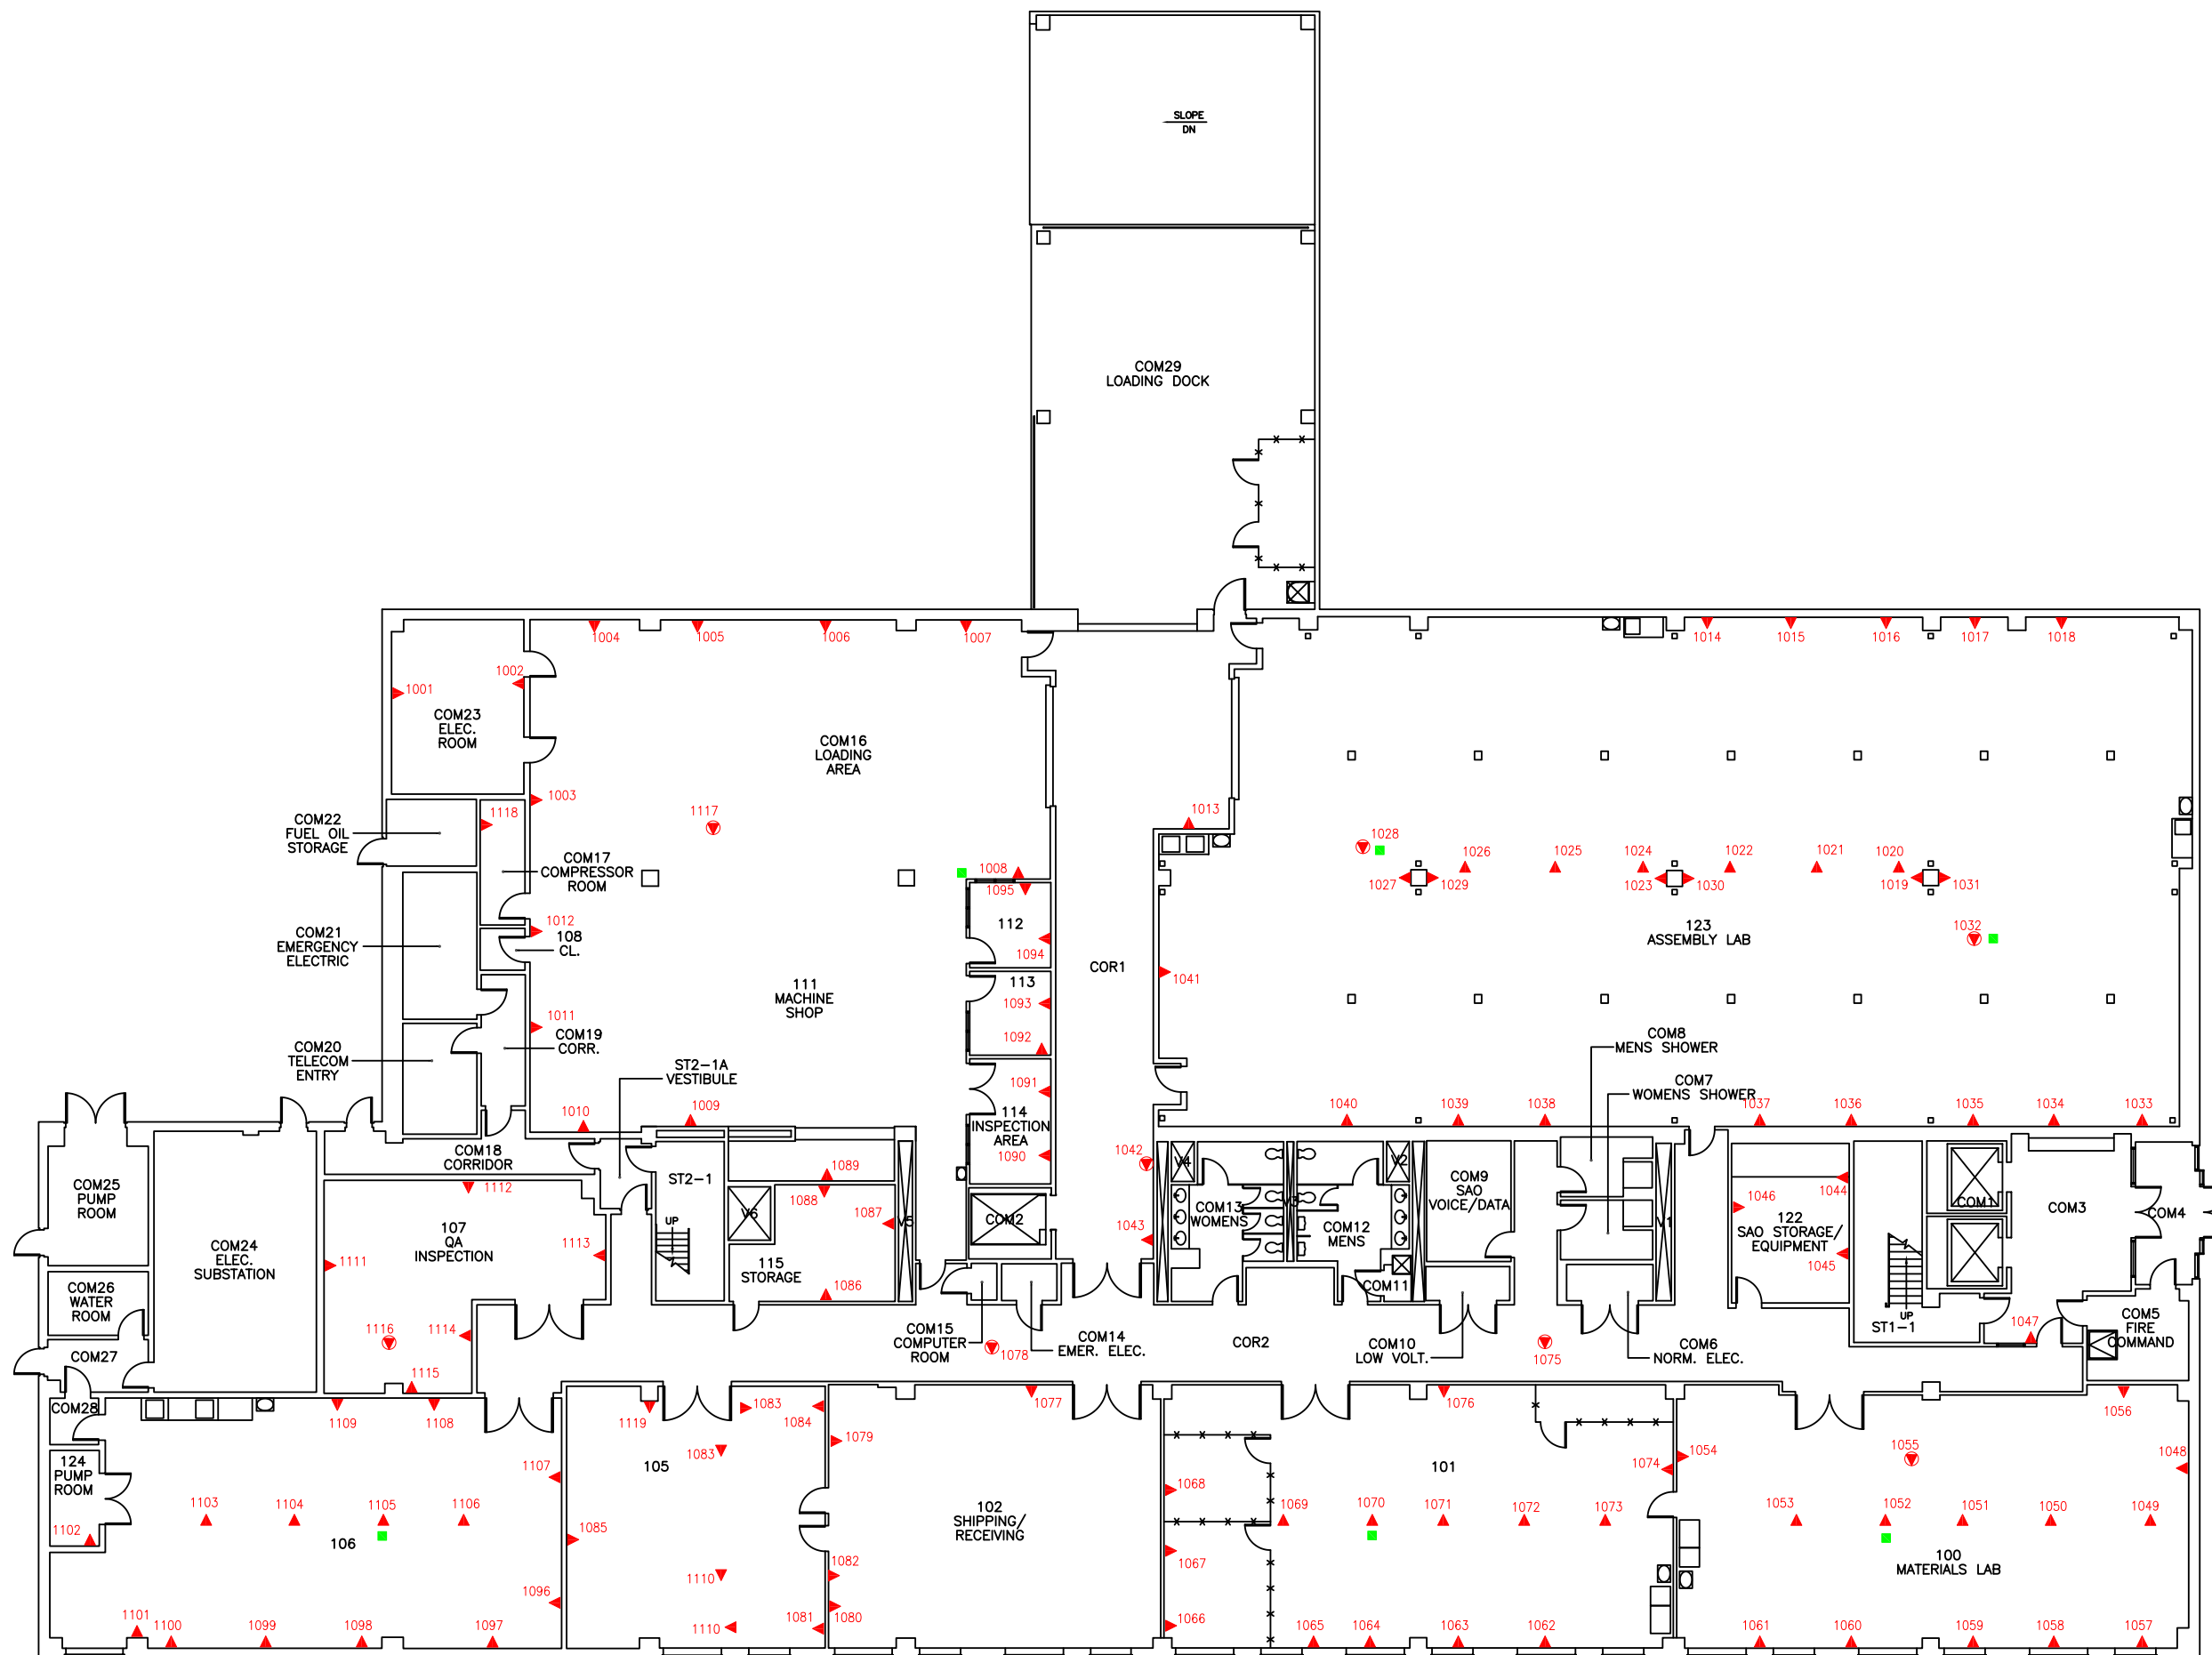

BLDG "R"
FIRST FLOOR



JULY 30, 2015
SHEET 16 OF 19

SCALE: 1"=20'

