


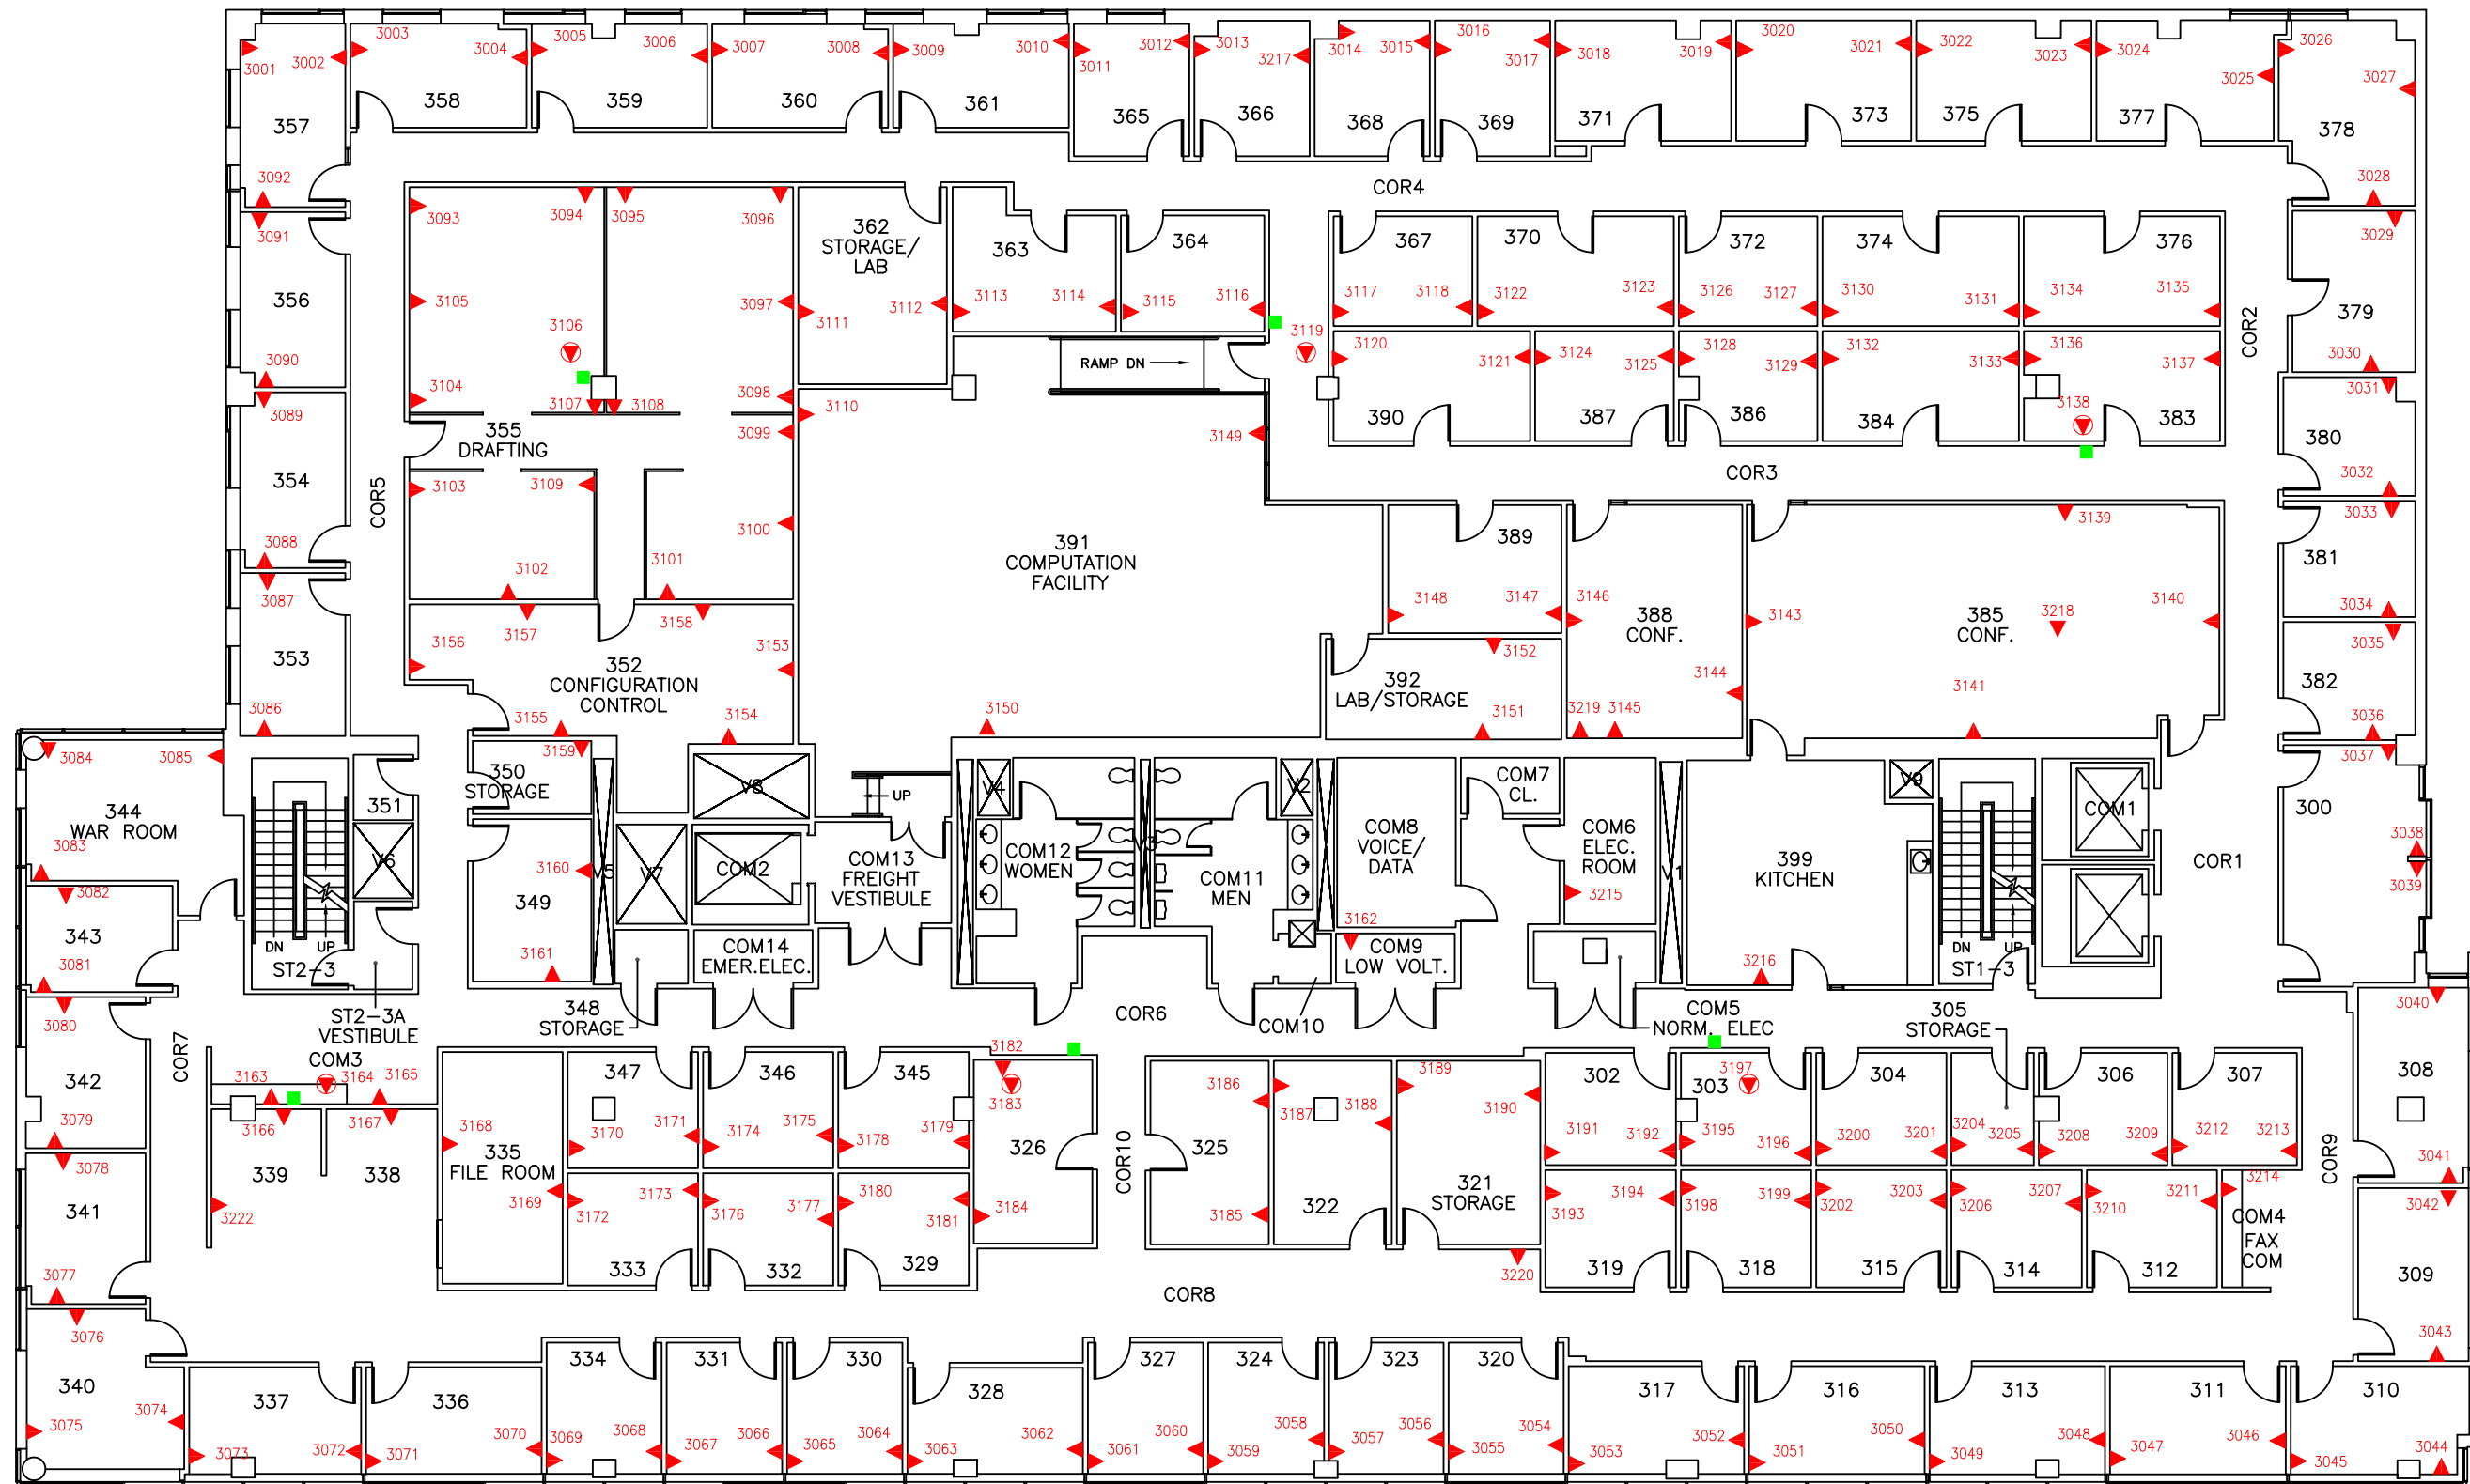

# BLDG "R"

THIRD FLOOR

JULY 30, 2015  
SHEET 17 OF 19

SCALE: 1"=15'

