


10

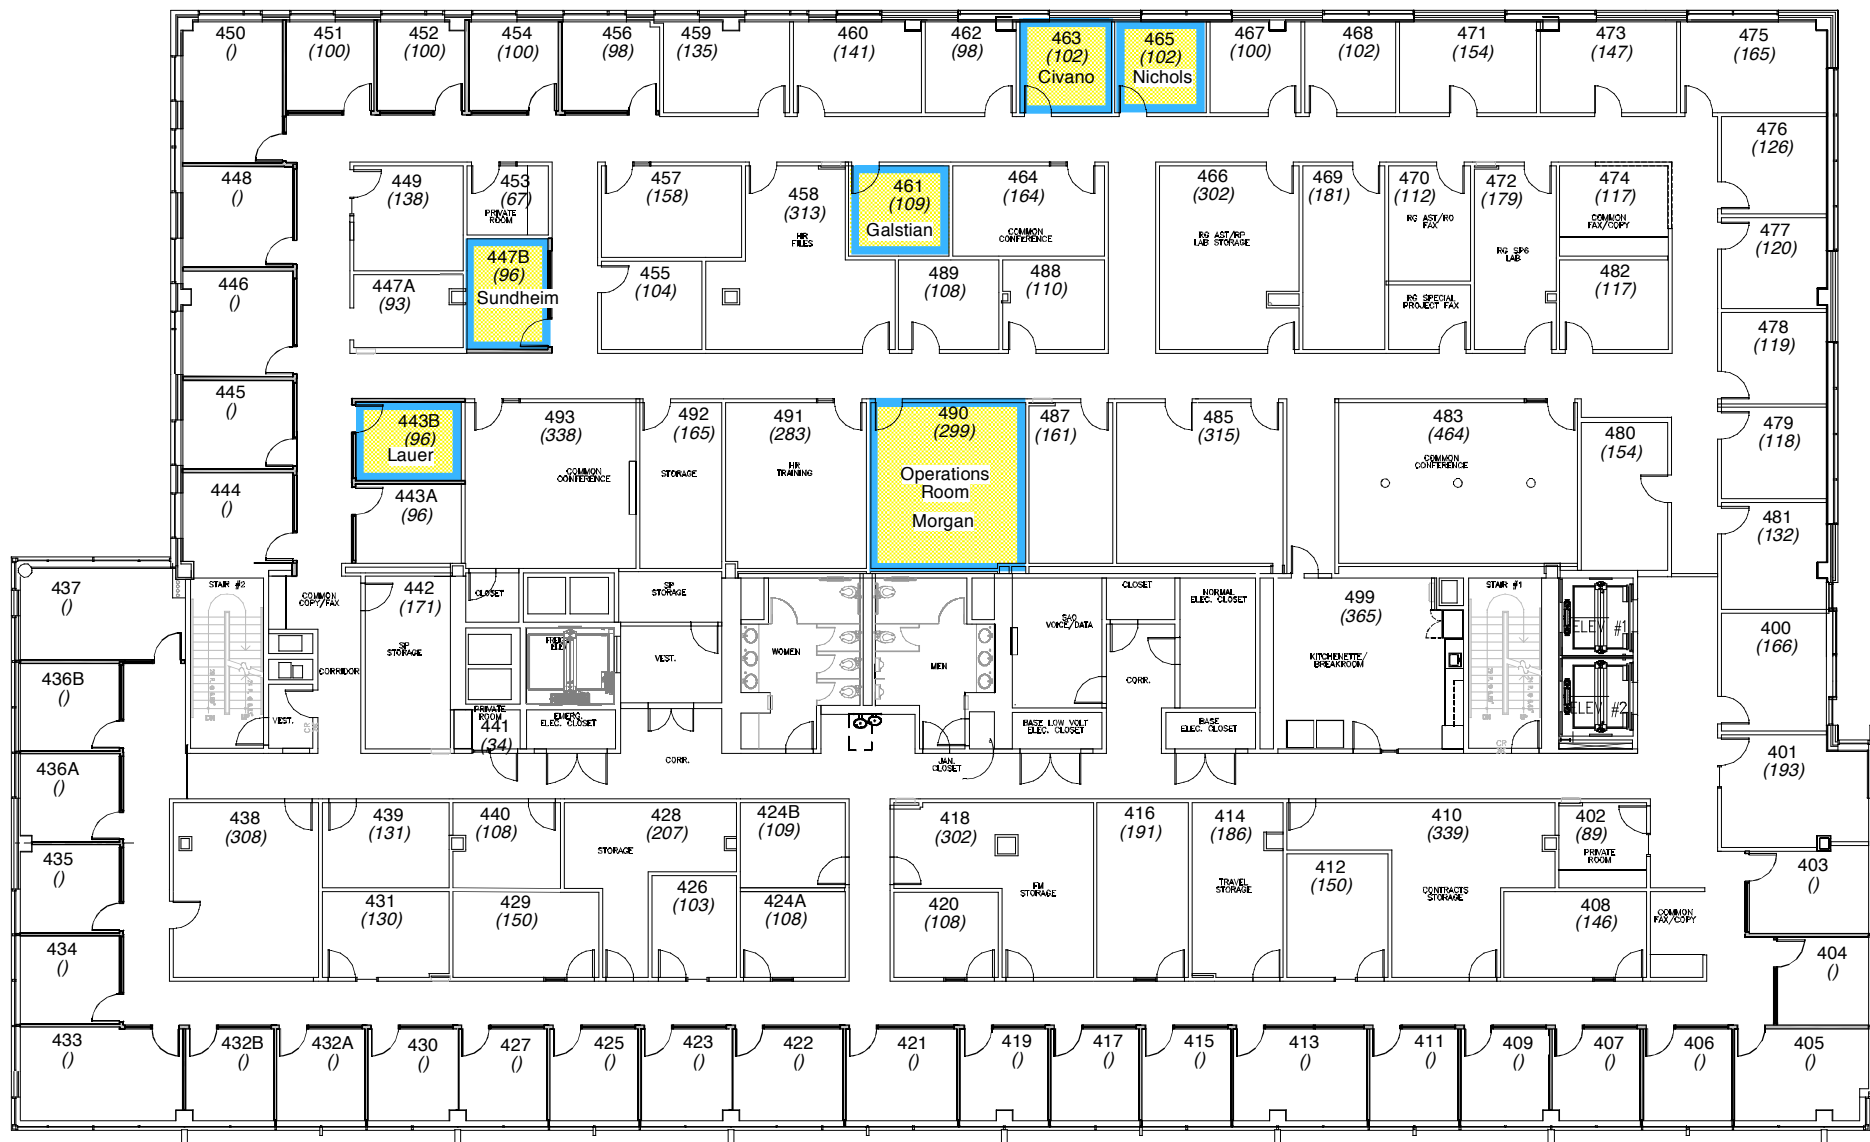

Cambridge Discovery Park
4th Floor

